
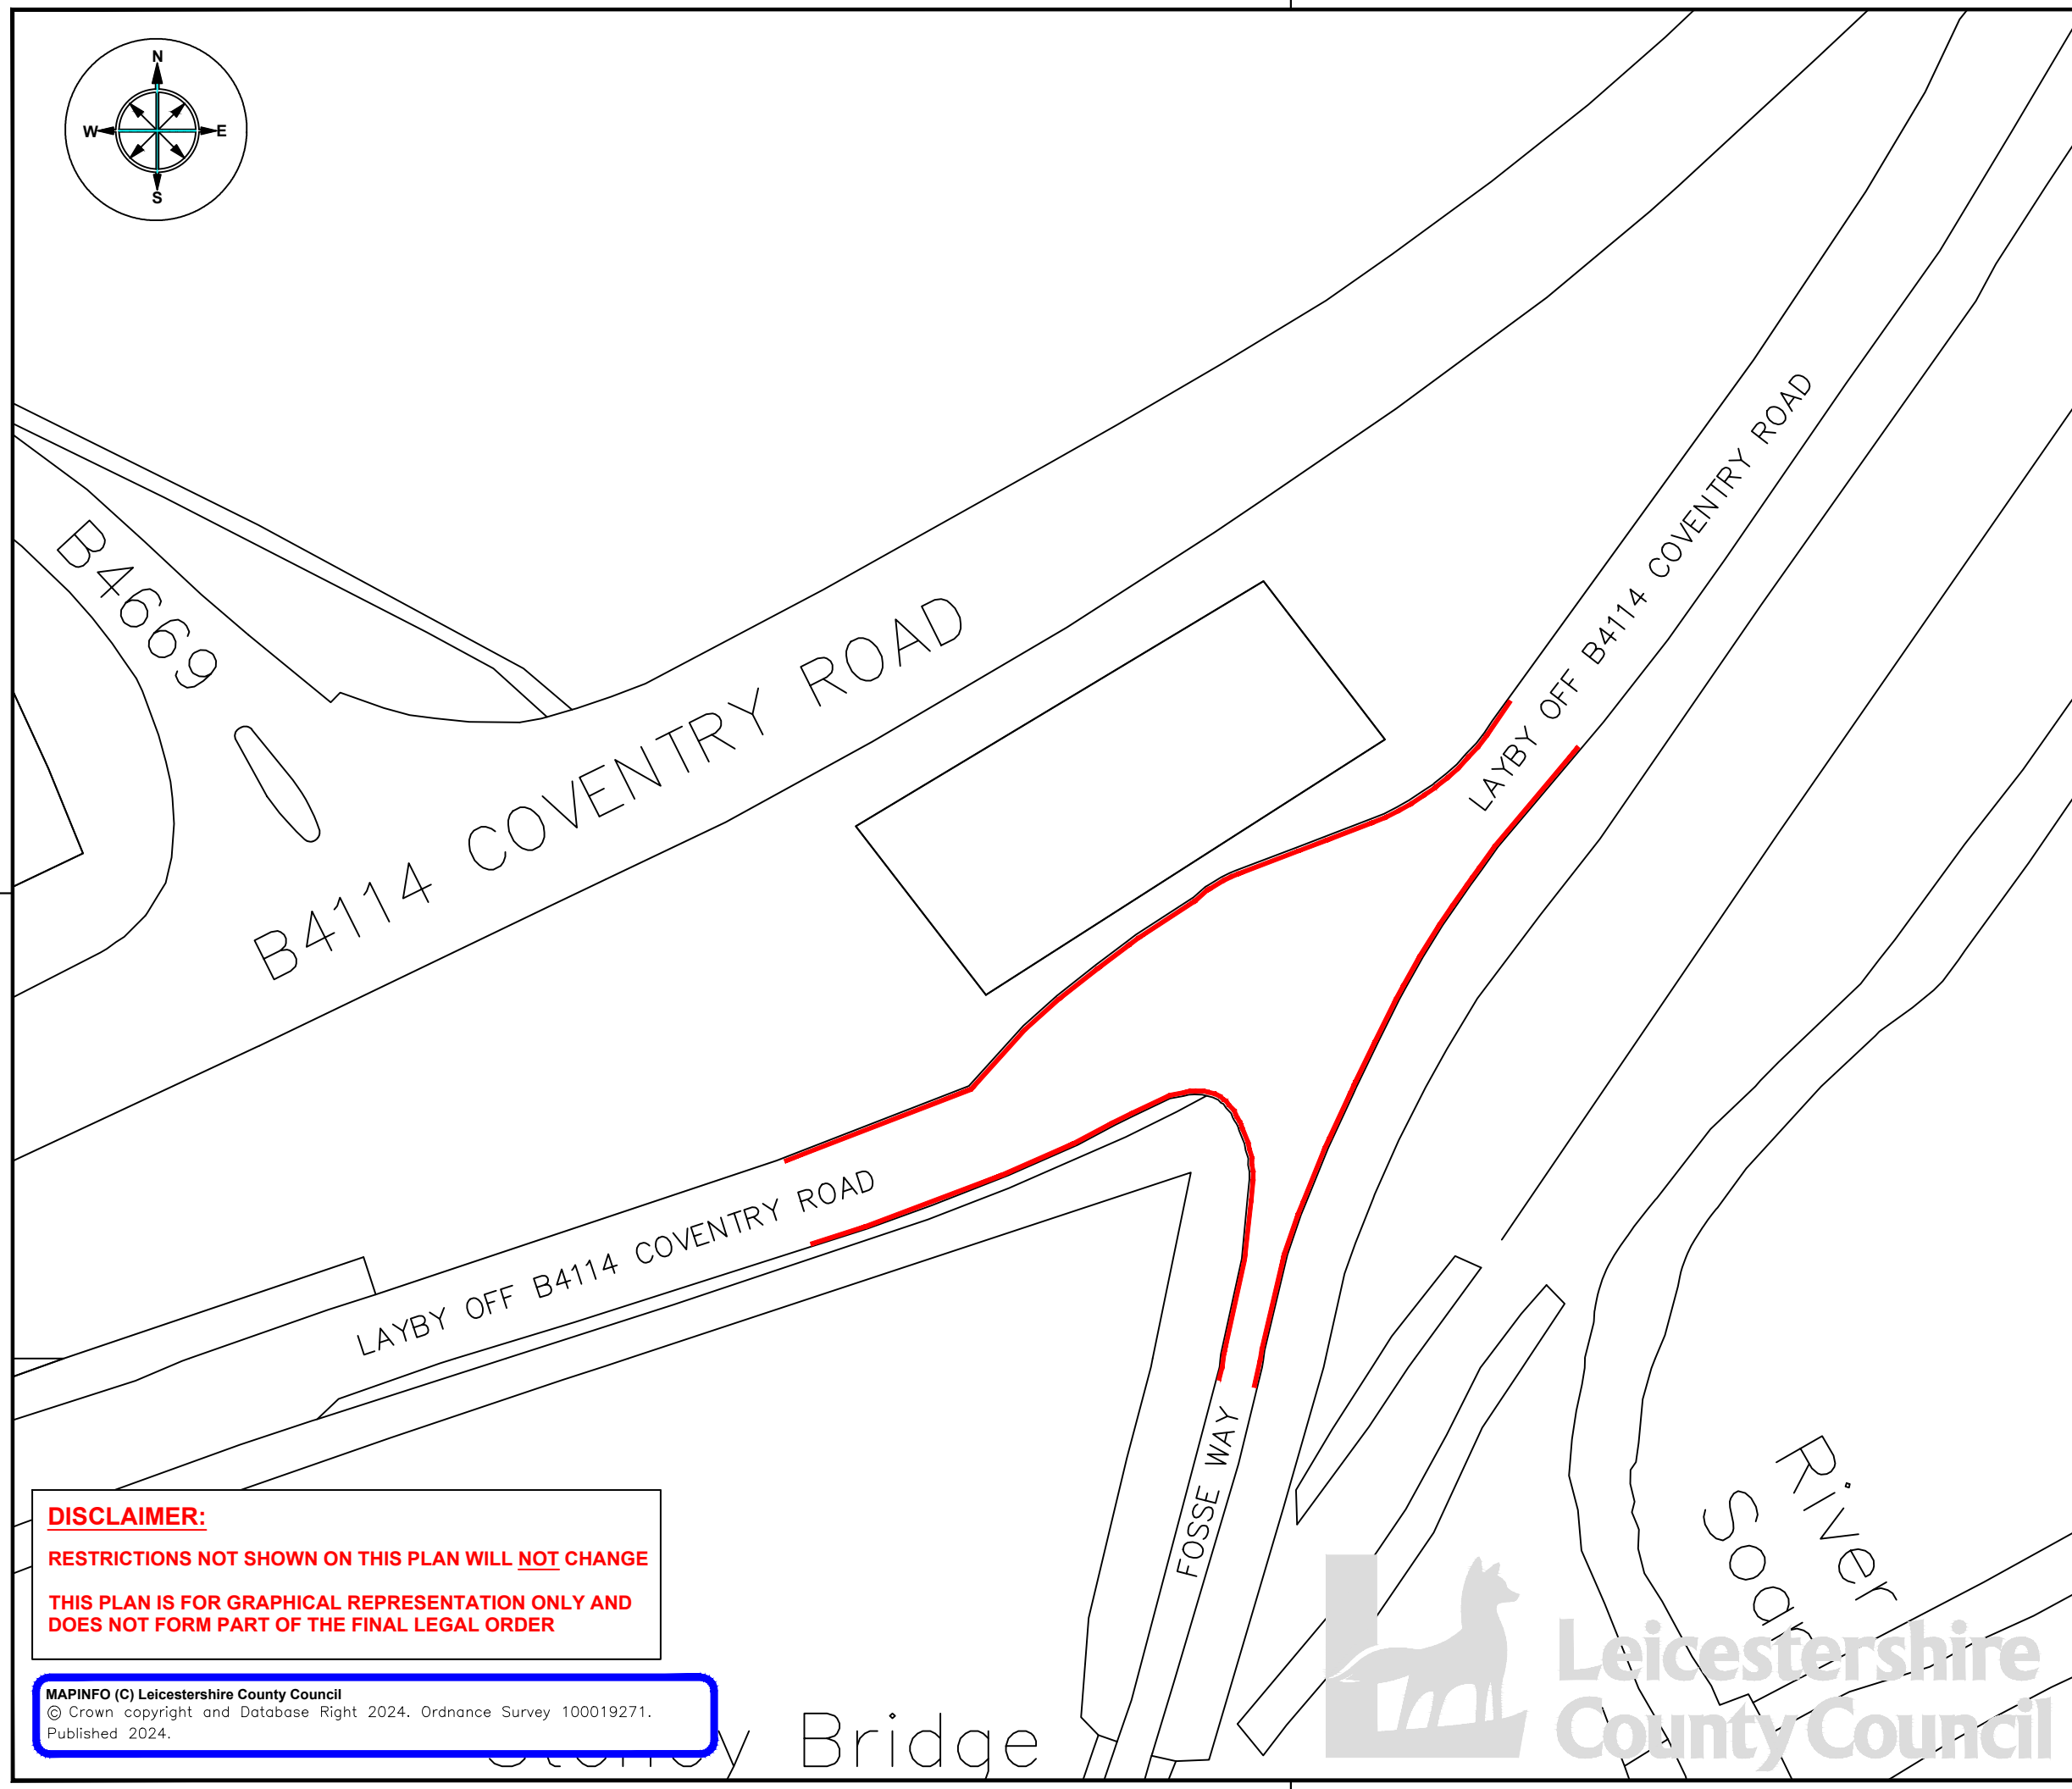


KEY:

 PROPOSED NO WAITING AT ANY TIME RESTRICTION



**ENVIRONMENT AND
TRANSPORT DEPARTMENT**

**ANN CARRUTHERS
DIRECTOR**

**NETWORK MANAGEMENT
DEVELOPMENT & GROWTH**

**JUNCTION OF FOSSE WAY AND LAYBY
OFF B4114 SOUTHBOUND COVENTRY
ROAD, SAPCOTE**

TITLE:
**PROPOSED NO WAITING AT ANY TIME
RESTRICTION**

CONSULTATION PLAN

DRAWING NUMBER	SCALE
TMD.042/T1/1	NTS
PREPARED BY: J KING	DATE: MAY 2024
CHECKED BY: R SHARIF	SIZE: A3
APPROVED BY: G NEAT	CORR. FILE:

COUNTY HALL * GLENFIELD * LEICESTER * LE3 8ST
Tel: 01163 050001 * Fax: 0116 3050006

E.Mail address: customerservices@leics.gov.uk
Website: www.leicestershire.gov.uk

DISCLAIMER:
RESTRICTIONS NOT SHOWN ON THIS PLAN WILL NOT CHANGE
THIS PLAN IS FOR GRAPHICAL REPRESENTATION ONLY AND
DOES NOT FORM PART OF THE FINAL LEGAL ORDER

MAPINFO (C) Leicestershire County Council
© Crown copyright and Database Right 2024. Ordnance Survey 100019271.
Published 2024.

